



Peck Funeral Home
 516 Washington Street
 Braintree, MA

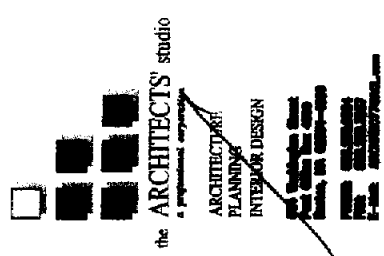

First Floor Plan
 DATE: 11 January 2007
 DRAWN BY: [illegible]
 CHECKED BY: [illegible]
 ARCHITECT'S PROJECT NUMBER: 107001

EX1.0

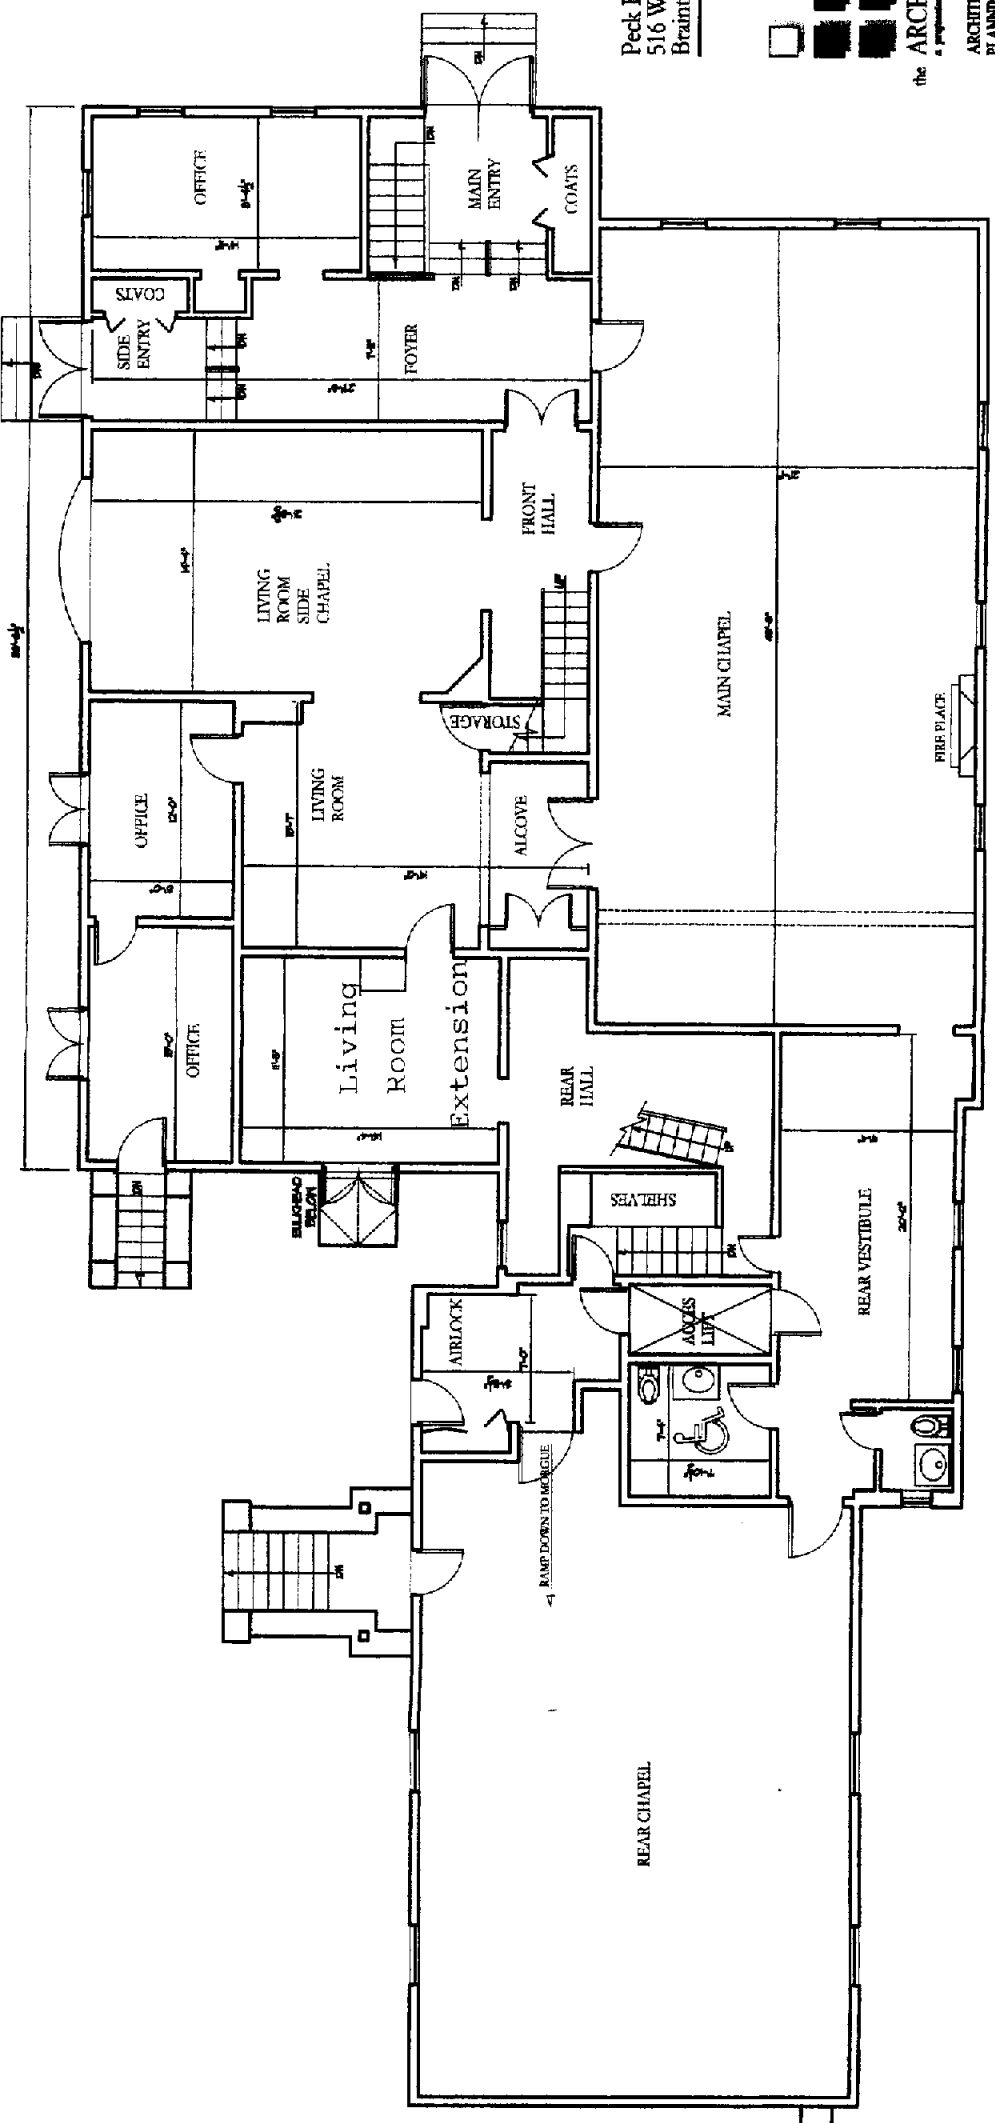

Handwritten signature: William J. [illegible]